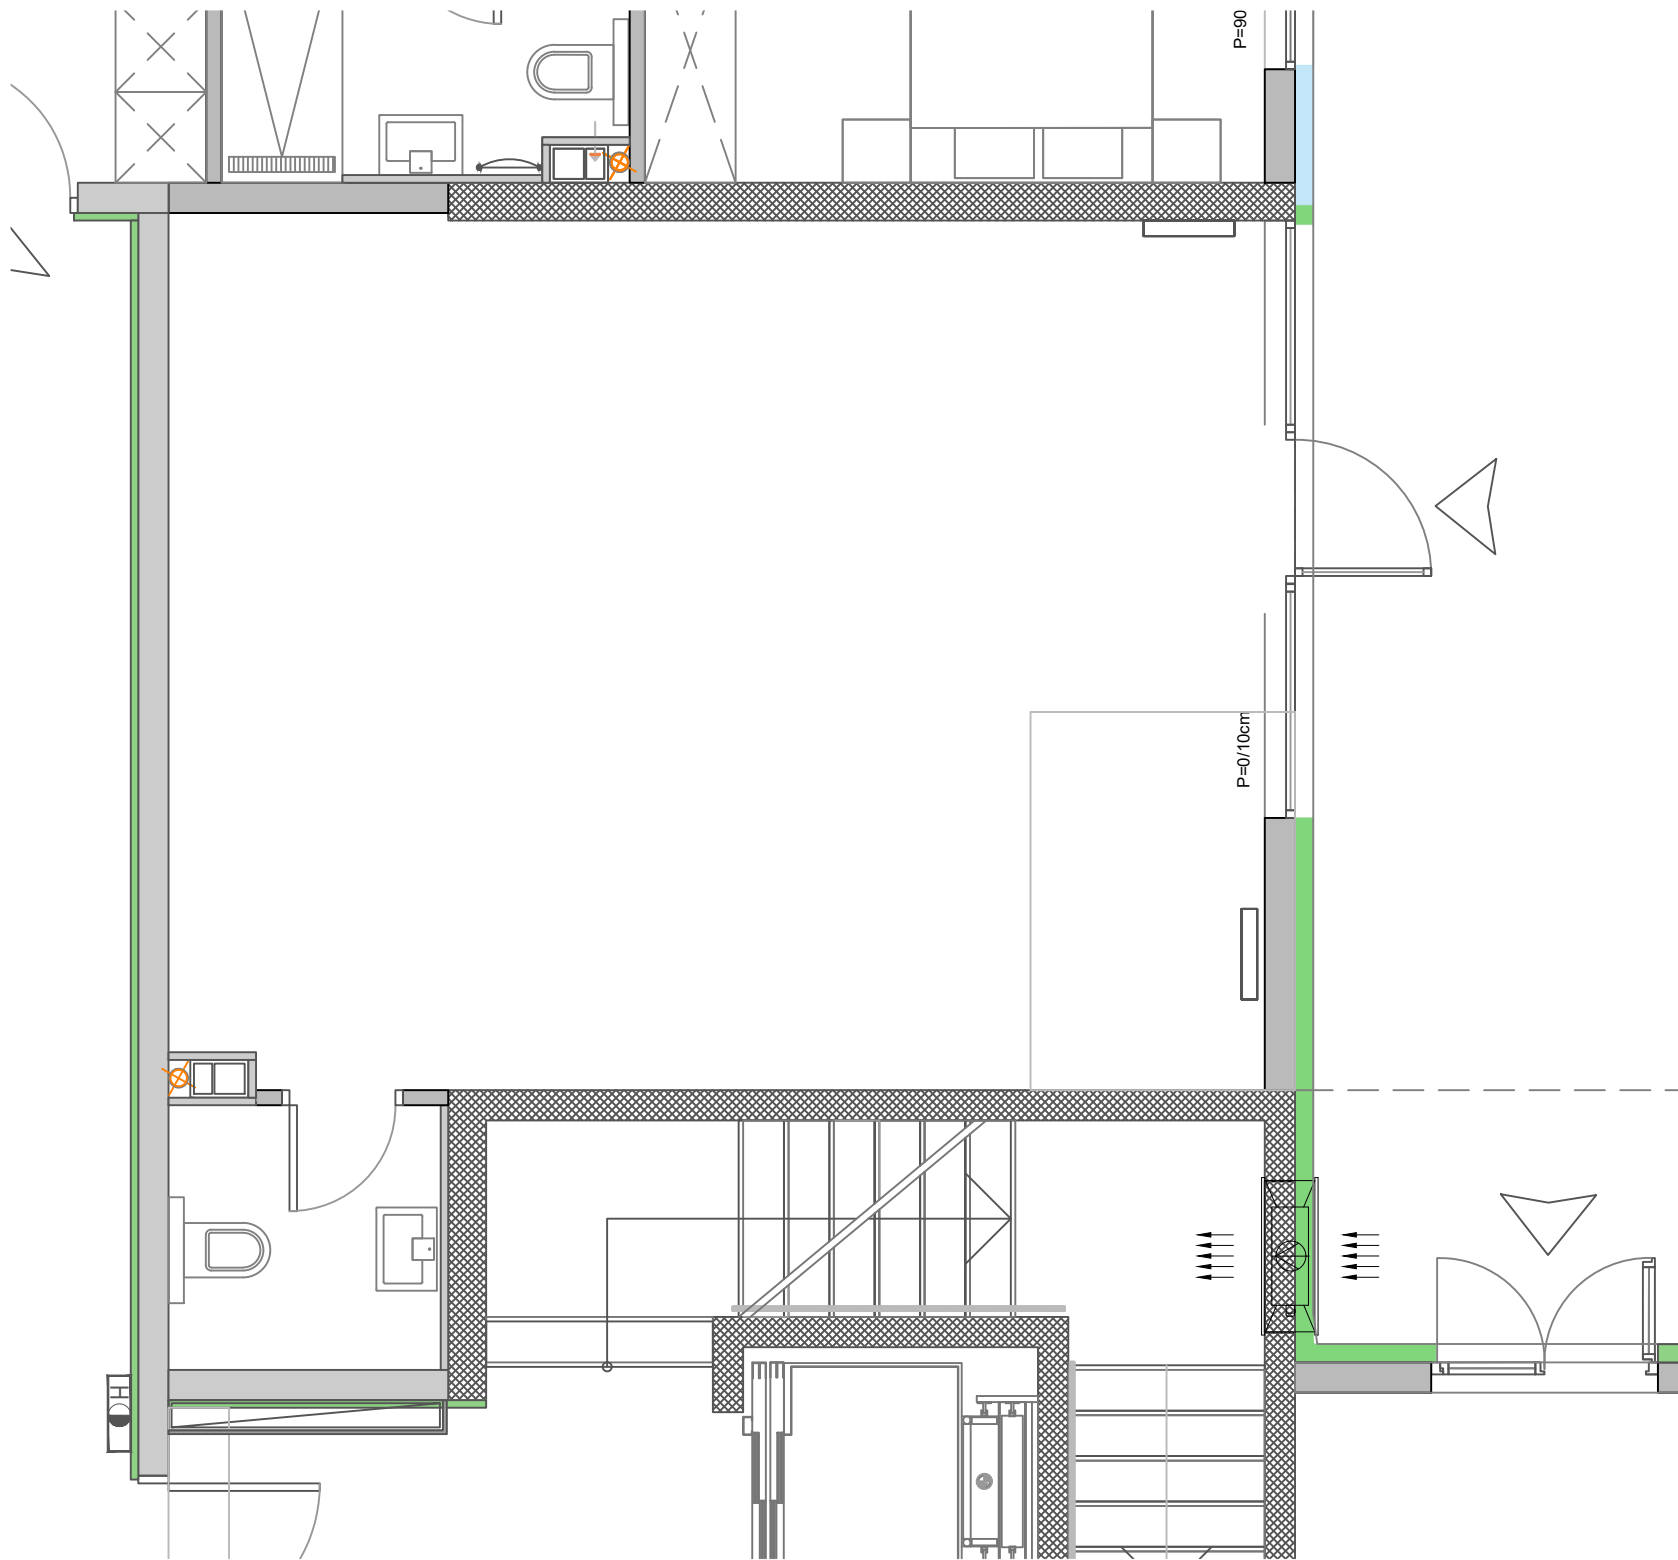


POSLOVNI PROSTOR 1						
r.br.	NAZIV PROSTORIJE	P stv./m2	koef. %	P red./m2	O /m1	OBRADA PODA
P1	POSLOVNI PROSTOR	42.19	1.00	42.19	26.38	granitna keramika
P2	TOALET	3.15	1.00	3.15	7.10	granitna keramika
		45.34		45.34	-3% = 43.98	

POSLOVNI PROSTOR 1	
STVARNA POVRŠINA	45.34 m2
KORISNA POVRŠINA	45.34 m2
KORISNA POVRŠINA -3%	43.98m2